


Rev. A  
 Drawing Number 5040189/HW/GA/102  
 Status P  
 DO NOT SCALE  
 100  
 0 10  
 A1  
 File Location: P:\GEBBA\Hard\Cambridgeshire Highways\Projects\5040189\_Cycle Imps\_Fen Ditton E Cambridgeshire Highways & NCN51\300 GA & BM\310 Drawings  
 Drawing Name: 5040189\_HW\_GA\_101\_Rev.B.dwg Date: Jan 06, 2016 - 3:47pm Plotted by: BC367806

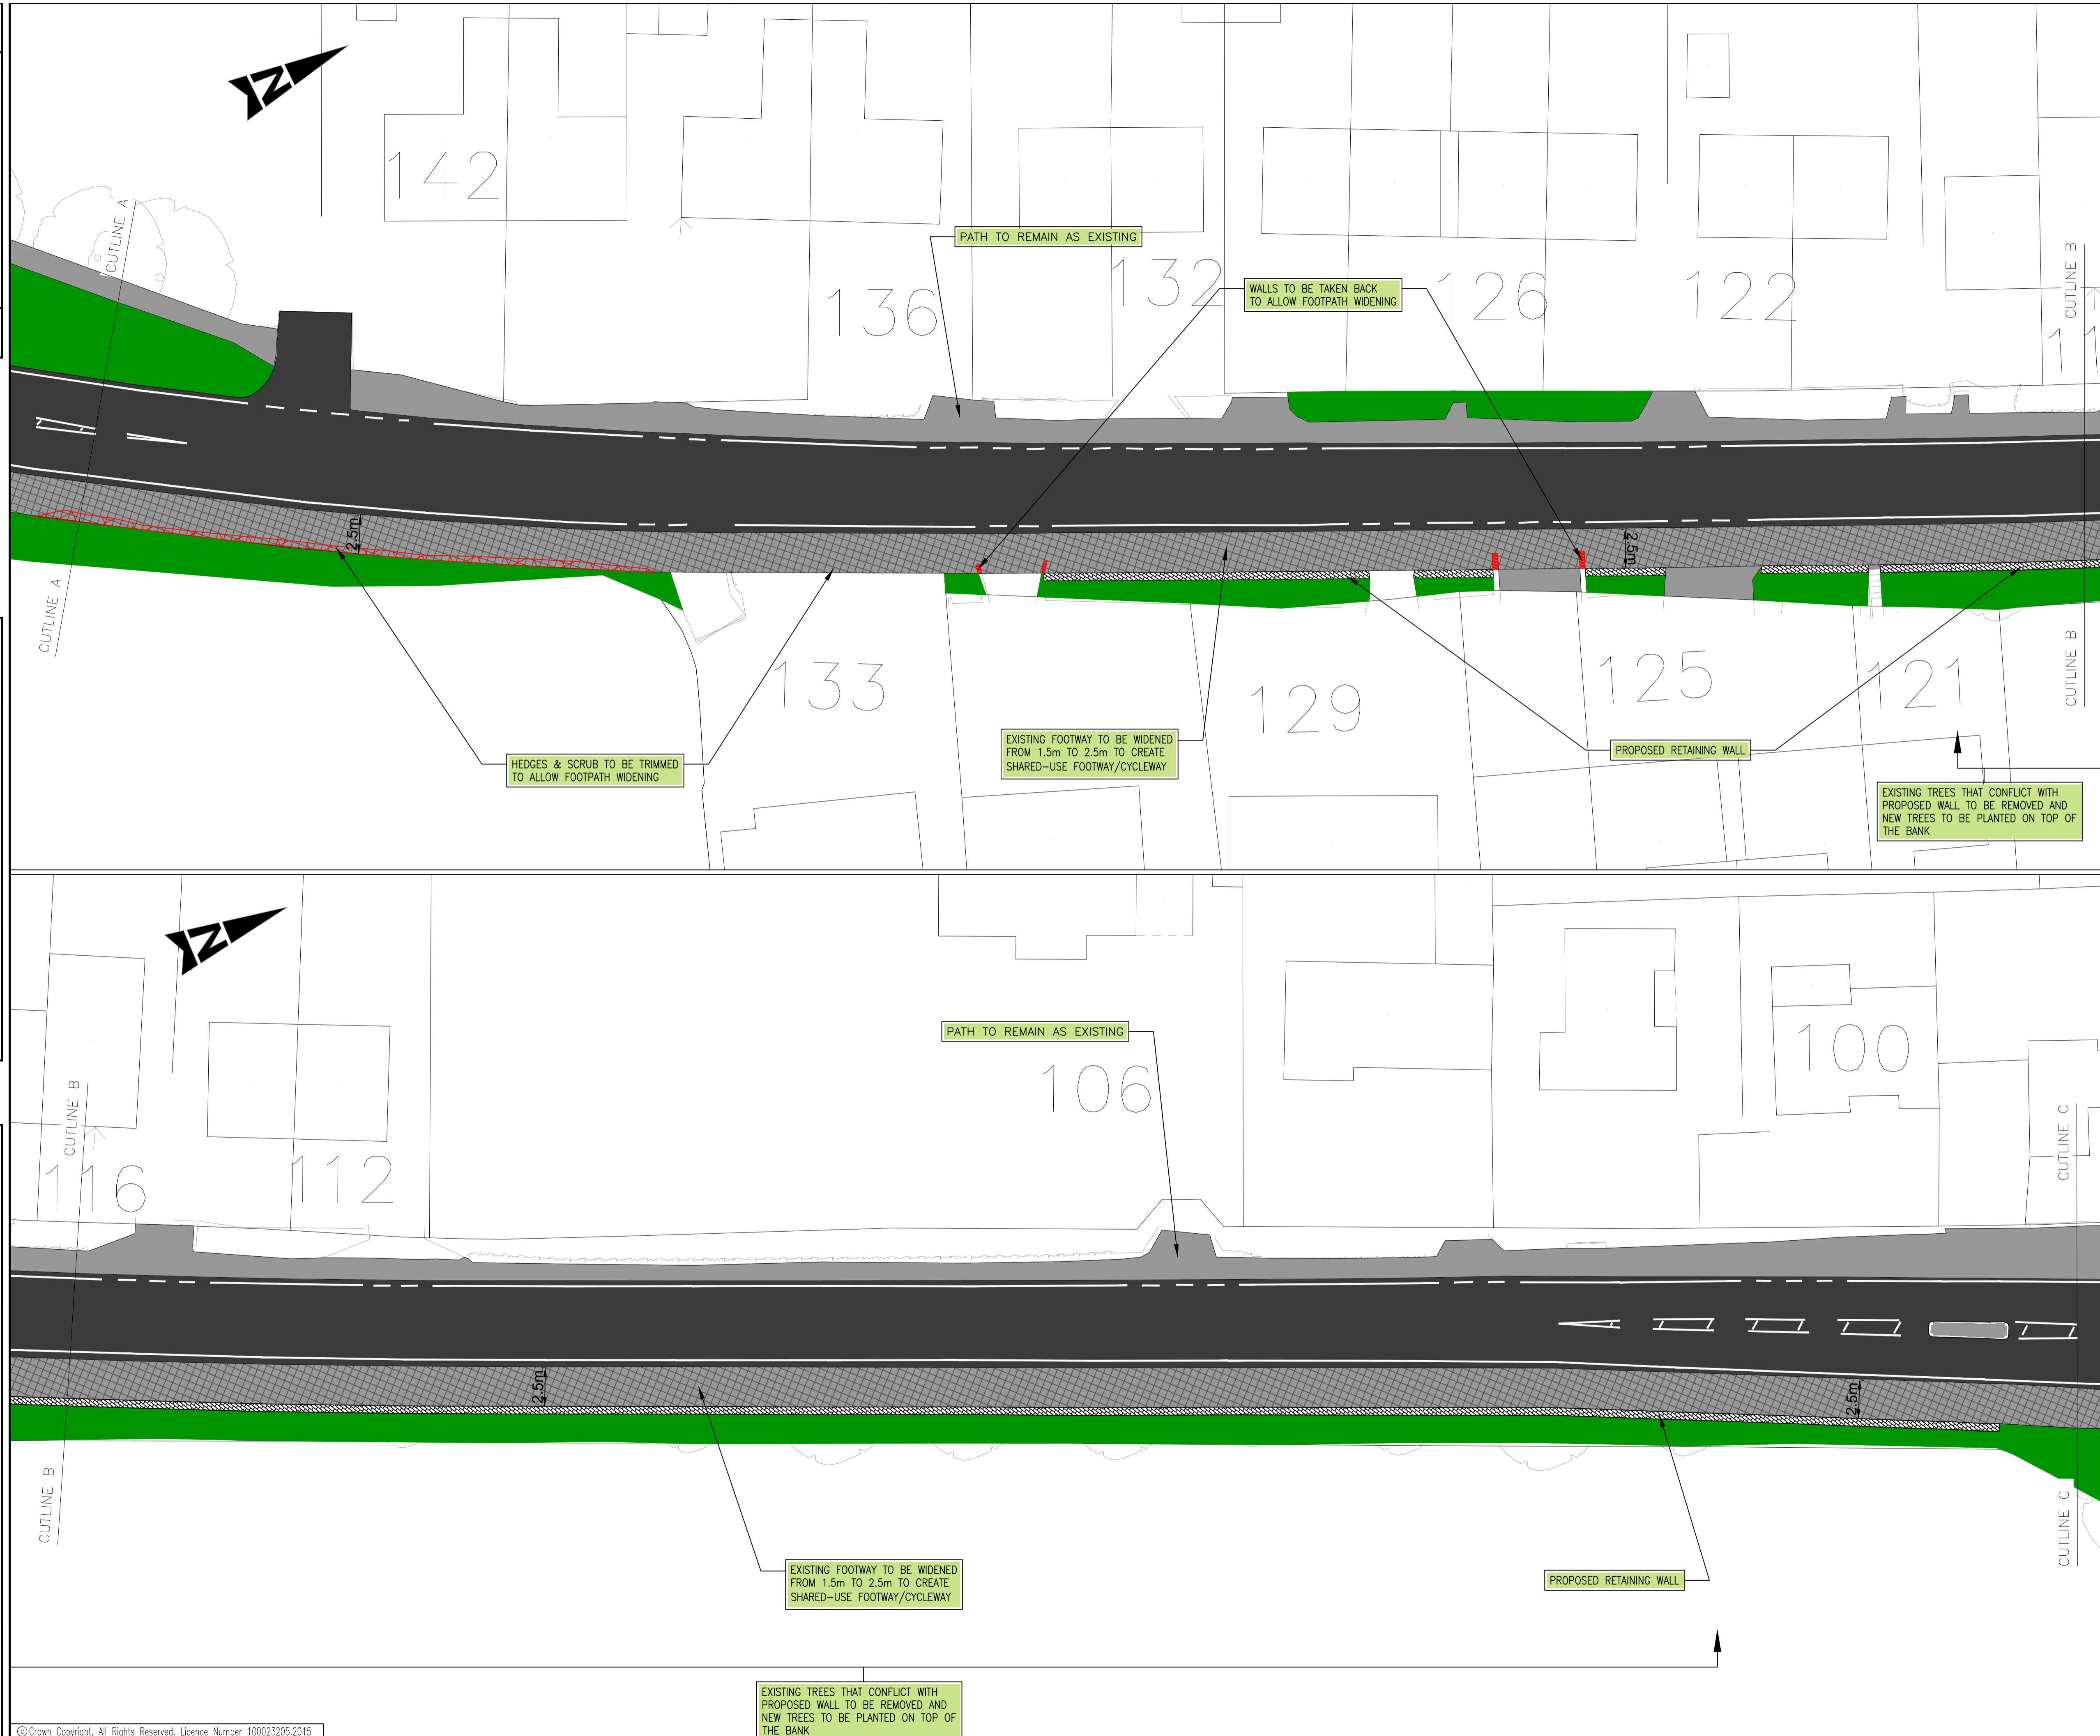

**KEY**

[Cross-hatched pattern]	PROPOSED SHARED-USE FOOTWAY/CYCLEWAY
[Grey pattern]	FOOTPATH
[Dark grey pattern]	CARRIAGEWAY
[Light grey pattern]	PROPOSED CROSSING TABLE
[Green pattern]	EXISTING GRASS VERGE

**SAFETY, HEALTH AND ENVIRONMENTAL INFORMATION**

IN ADDITION TO THE HAZARDS/RISKS NORMALLY ASSOCIATED WITH THE TYPES OF WORK DETAILED ON THIS DRAWING, NOTE THE FOLLOWING SIGNIFICANT RESIDUAL RISKS

CONSTRUCTION	
CHECK FOR POSSIBLE UNDERGROUND SERVICES	
MAINTENANCE/CLEANING	
USE	NONE
DECOMMISSIONING/DEMOLITION	NONE

B LABELS REVISED	TS	01/16	RLB	LM	
Rev	Description	By	Date	Chk'd	Auth
P	FOR INFORMATION		01/16		LM
P	FOR INFORMATION		11/15		LM
Stat	Purpose of Issue	Date			Auth

**Cambridgeshire Highways** ©  
 Infrastructure Services  
 5 Wellbrook Court  
 Girton Road  
 Cambridge  
 CB3 0NA  
 Tel: (01223) 785165  
 cambridgeshirehighways@skanska.co.uk



Client

Project **FEN DITTON CYCLEWAY IMPS DITTON LANE**

Title **GENERAL ARRANGEMENT SHEET (2 OF 4)**

Original Scale	Designed/Drawn	Checked	Authorised
1:200	TS/JC	RLB	LM
Date 14/12/15	Date 15/12/15	Date 15/12/15	Date 15/12/15
Status	Drawing Number	Rev	
P	5040189/HW/GA/102	B	