
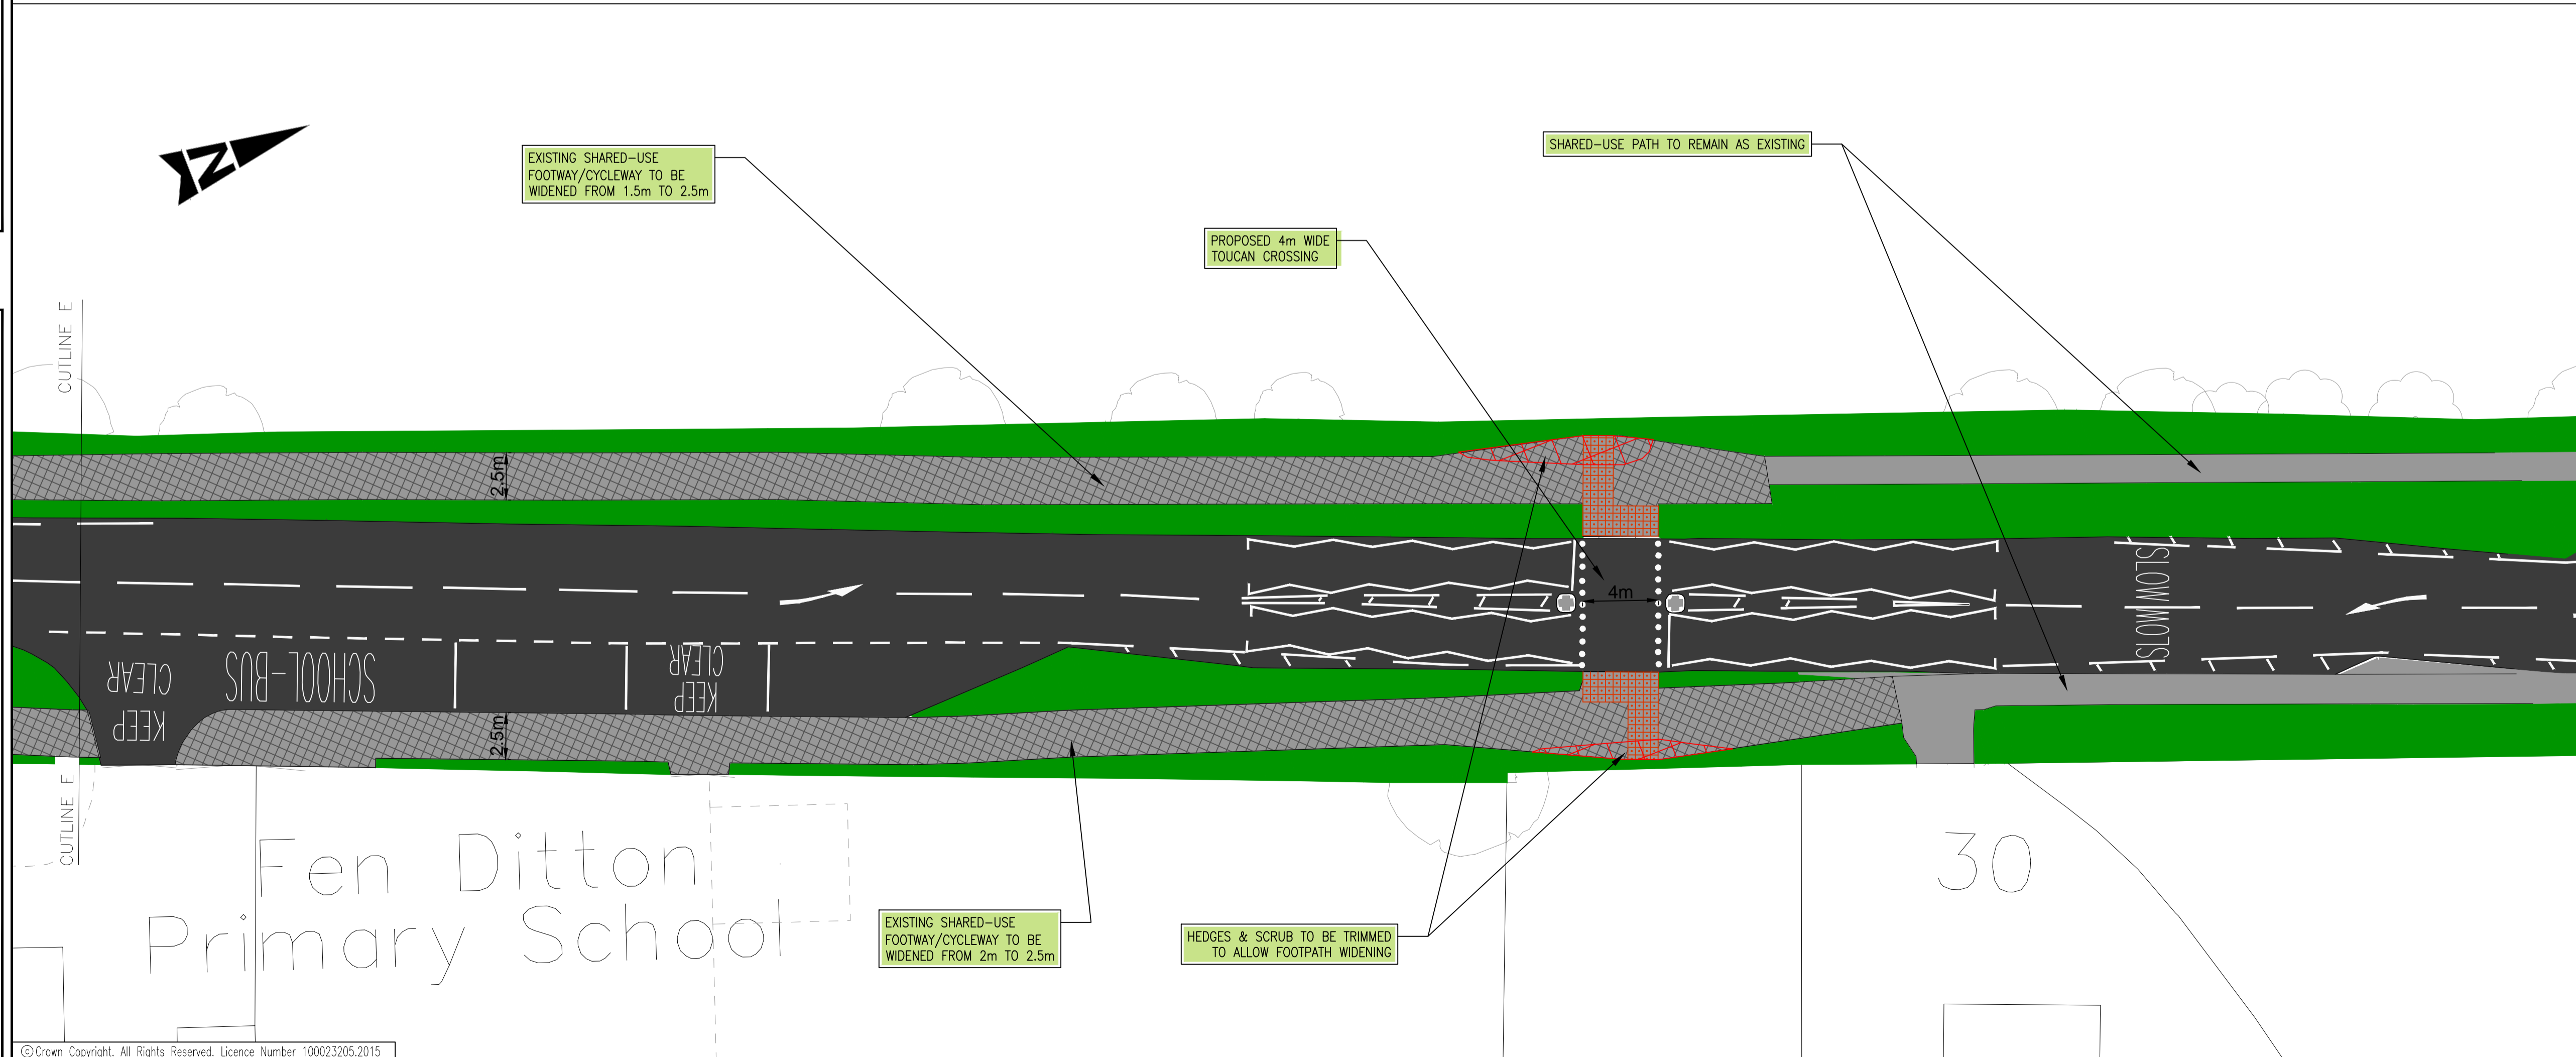


Rev. A
 Drawing Number 5040189/HW/GA/104
 Status P

DO NOT SCALE

100
 0 10
 A1

File Location: P:\GEBBA\Hand\Cambridgeshire Highways\Projects\5040189_Cycle Imps_Fen Ditton E Cambridgeshire Links & NCN51\300 CA & BM\310
 Drawing Name: 5040189_HW_GA_101_Rev.B.dwg
 Date: Jan 06, 2016 - 3:49pm
 Plotted by: BC367806

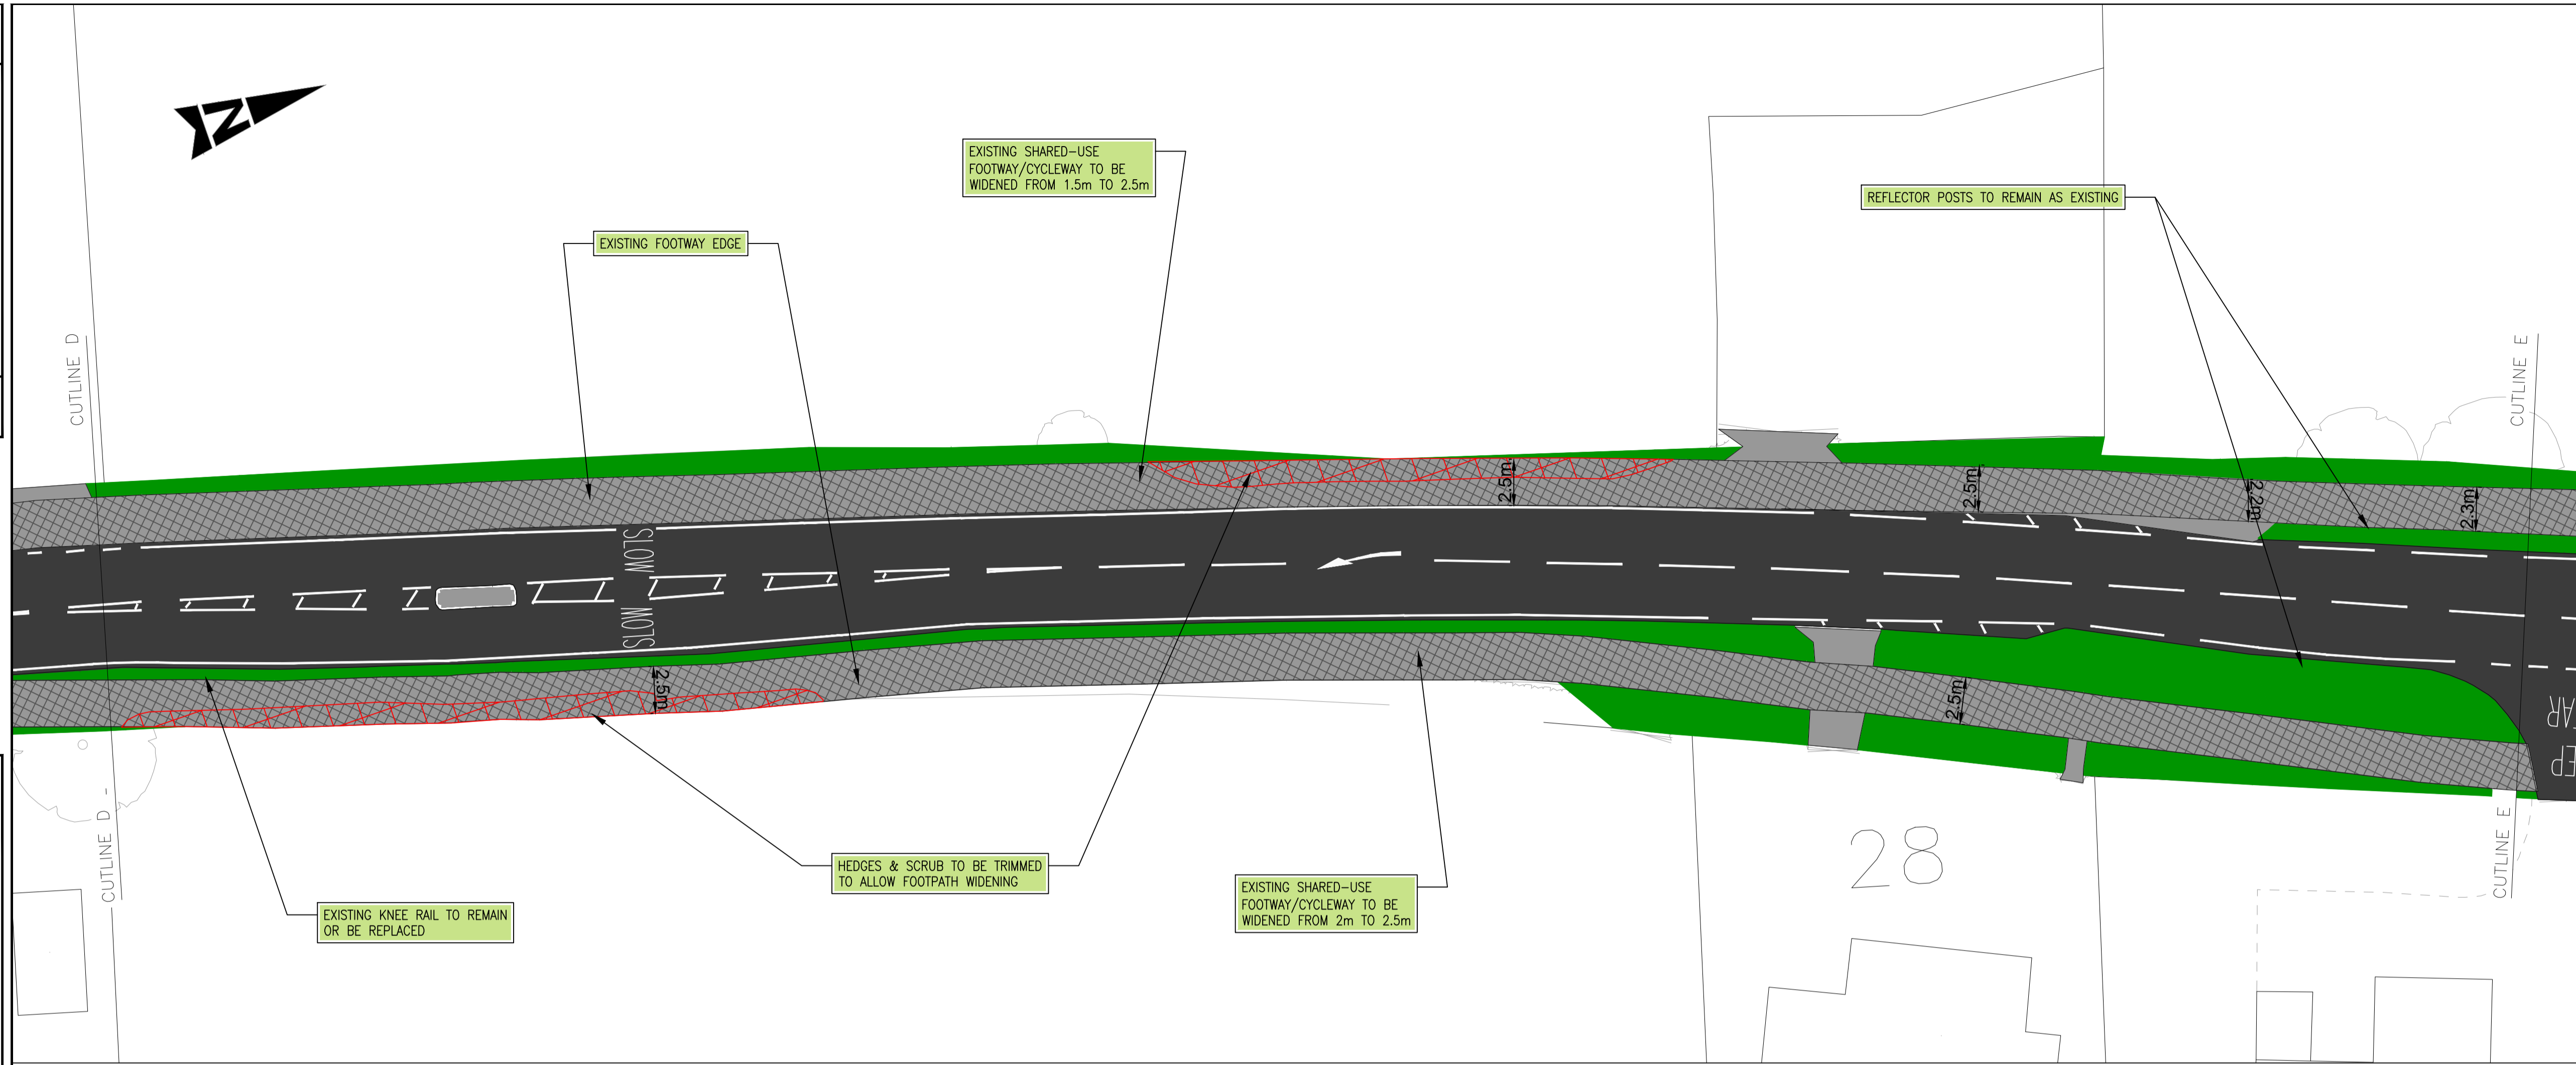

KEY

	PROPOSED SHARED-USE FOOTWAY/CYCLEWAY
	FOOTPATH
	CARRIAGEWAY
	PROPOSED CROSSING TABLE
	EXISTING GRASS VERGE

SAFETY, HEALTH AND ENVIRONMENTAL INFORMATION

IN ADDITION TO THE HAZARDS/RISKS NORMALLY ASSOCIATED WITH THE TYPES OF WORK DETAILED ON THIS DRAWING, NOTE THE FOLLOWING SIGNIFICANT RESIDUAL RISKS

CONSTRUCTION	
CHECK FOR POSSIBLE UNDERGROUND SERVICES	
MAINTENANCE/CLEANING	
USE	NONE
DECOMMISSIONING/DEMOLITION	NONE

B LABELS REVISED	TS	01/16	RLB	LM	
Rev	Description	By	Date	Chk'd	Auth
P	FOR INFORMATION		01/16		LM
P	FOR INFORMATION		11/15		LM
Stat	Purpose of Issue		Date		Auth

Cambridgeshire Highways ©
 Infrastructure Services
 5 Wellbrook Court
 Girton Road
 Cambridge
 CB3 0NA
 Tel: (01223) 785165
 cambridgeshirehighways@skanska.co.uk



Project
**FEN DITTON CYCLEWAY IMPS
 DITTON LANE**

Title
**GENERAL ARRANGEMENT
 SHEET (4 OF 4)**

Original Scale	Designed/Drawn	Checked	Authorised
1:200	TS/JC	RLB	LM
Date	Date	Date	Date
14/12/15	15/12/15	15/12/15	15/12/15
Status	Drawing Number	Rev	
P	5040189/HW/GA/104	B	